


P 30

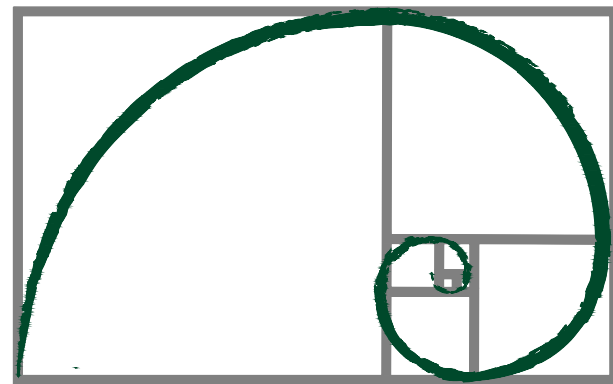

SPIRALIS

CONTENTS:

PAGE 1 - GLAZING PARTITION VERTICAL SECTION


PAGE 1 - PIVOT DOORS VERTICAL SECTIONS

PAGE 1 - TECH PANEL VERTICAL SECTION


PAGE 2 - GLAZING PARTITION HORIZONTAL JUNCTIONS

PAGE 3 - PIVOT DOORS HORIZONTAL SECTIONS


PAGE 3 - TECH PANEL HORIZONTAL SECTION

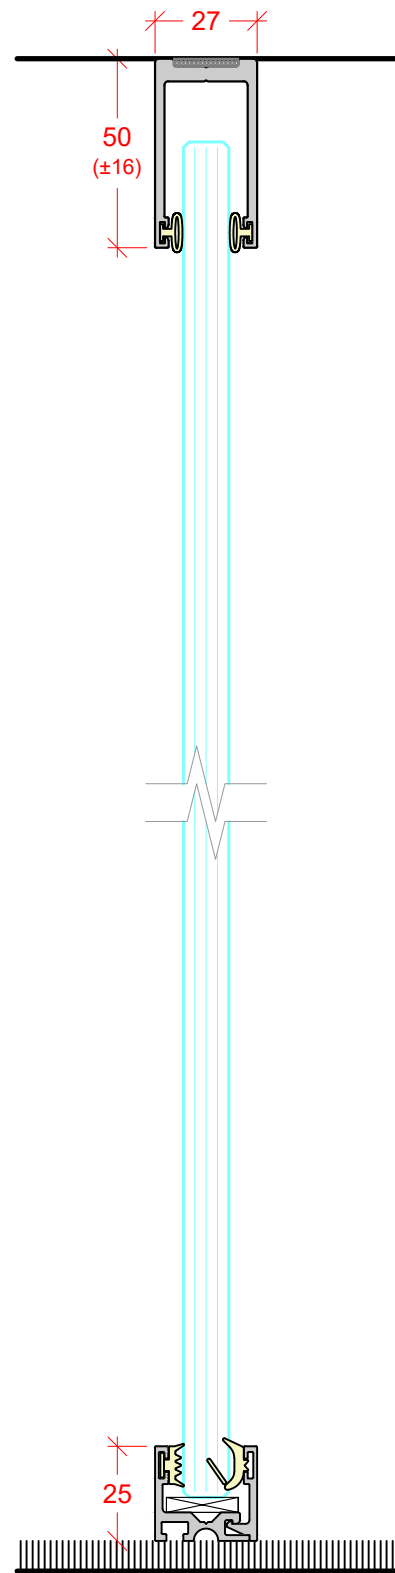


SINGLE GLAZED
10mm, 10.8mm, 12mm & 12.8mm GLASS

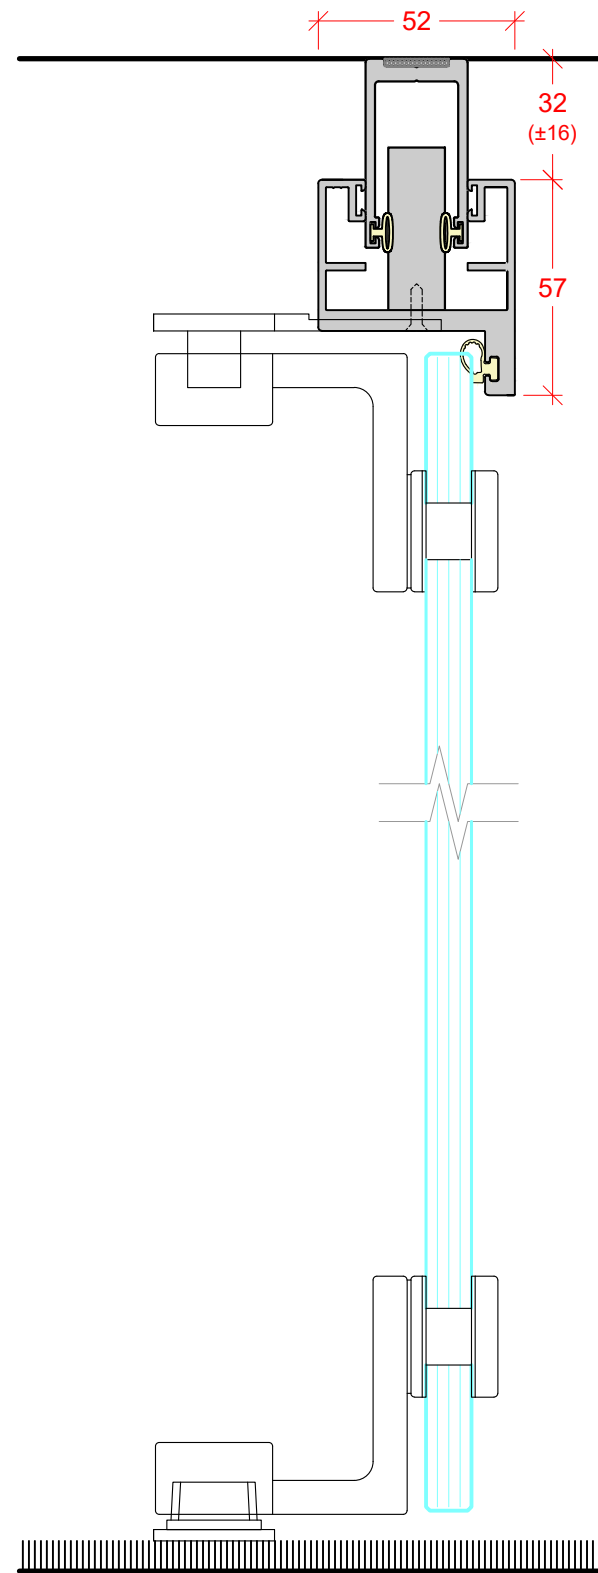


FRAMELESS SINGLE GLAZED PIVOT DOOR
10mm, 12mm GLASS
FLOOR CLOSER IF REQUIRED

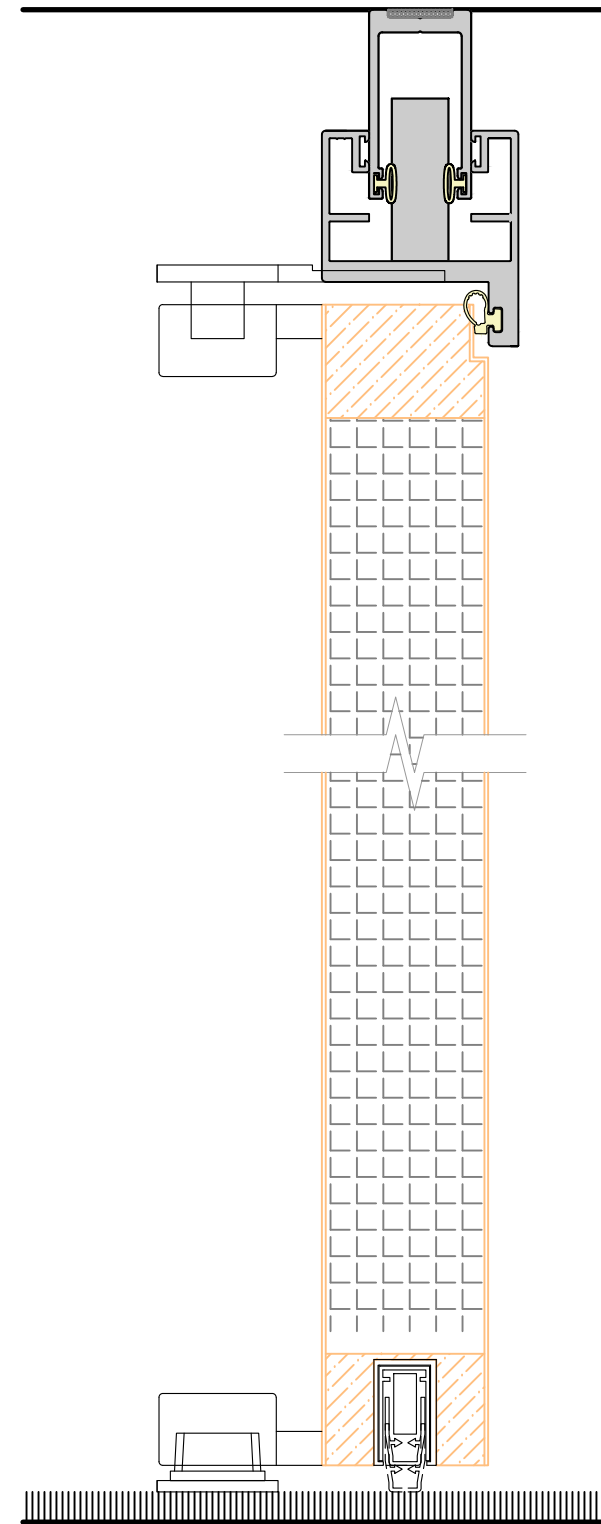


SOLID PIVOT DOOR
44mm LEAF
FLOOR CLOSER IF REQUIRED

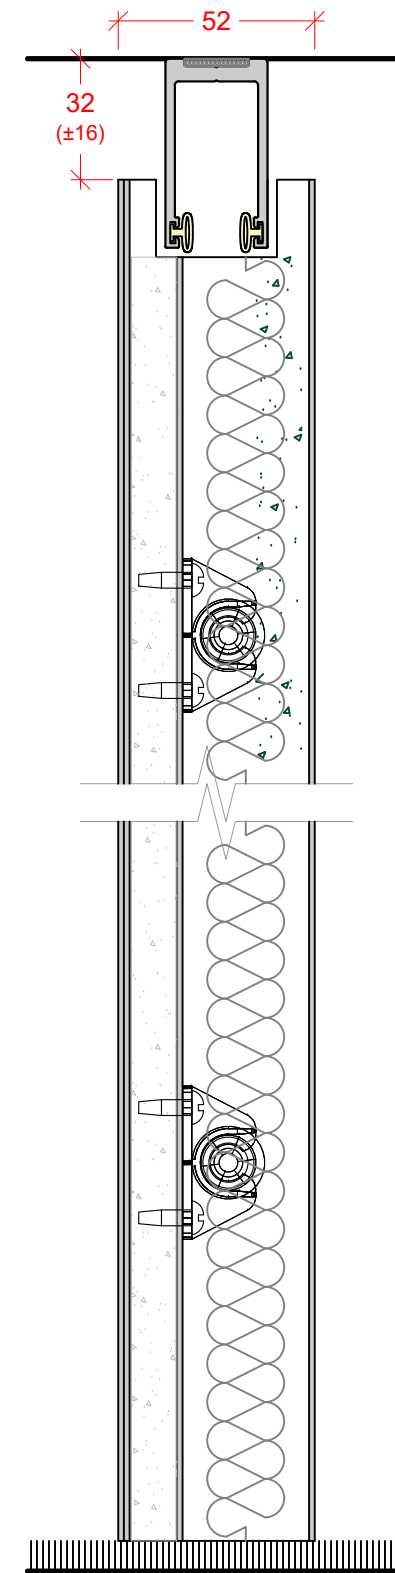


TECH PANEL
TYPICAL SOLID TECH PANEL

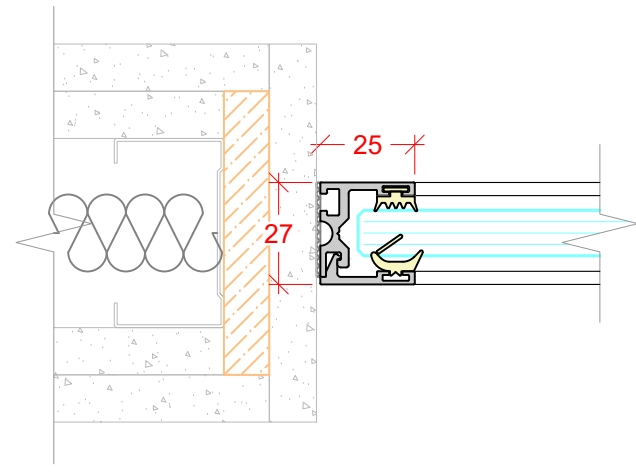


STANDARD WALL ABUTMENT

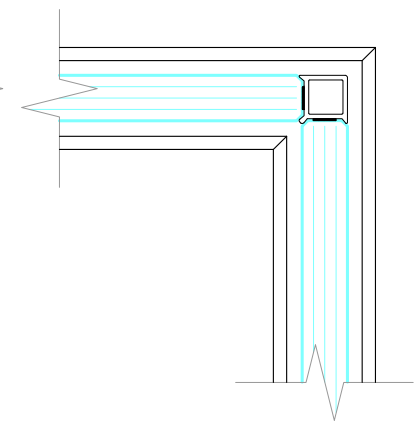


GLASS CORNER JOINT
POLYCARB CORNER JOINT

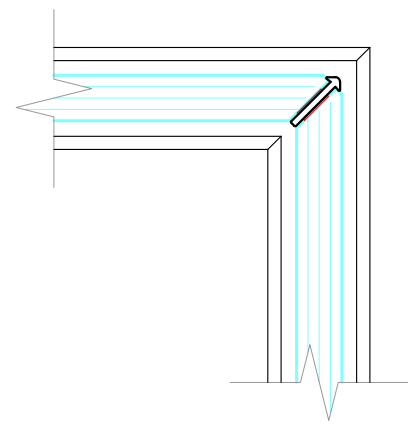


GLASS CORNER JOINT
ALUMINIUM CORNER JOINING STRIP

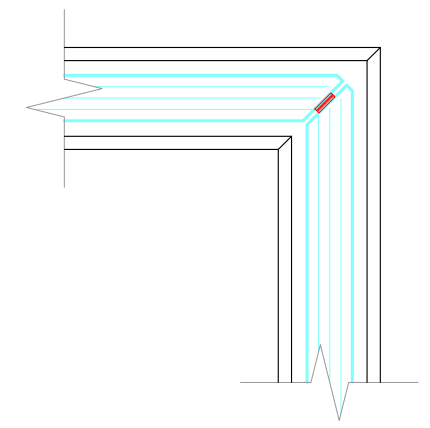


GLASS CORNER JOINT
MITRED & TAPED JOINT

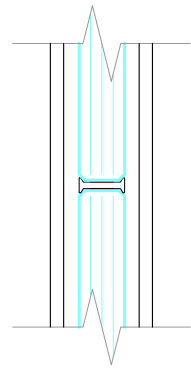


GLASS STRAIGHT JOINT
POLYCARB STRAIGHT JOINT

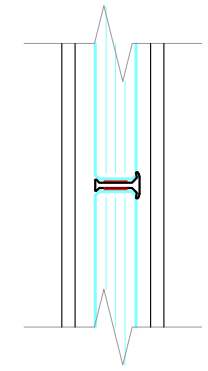


GLASS STRAIGHT JOINT
ALUMINIUM STRAIGHT JOINING STRIP

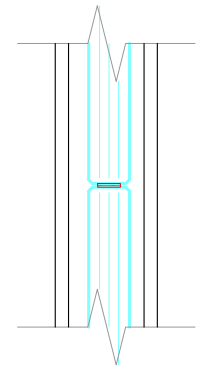


GLASS STRAIGHT JOINT
TAPED JOINT

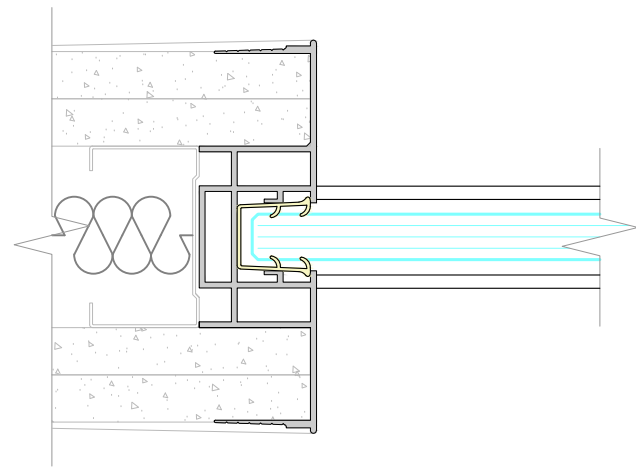


INTEGRATED WALL ABUTMENT

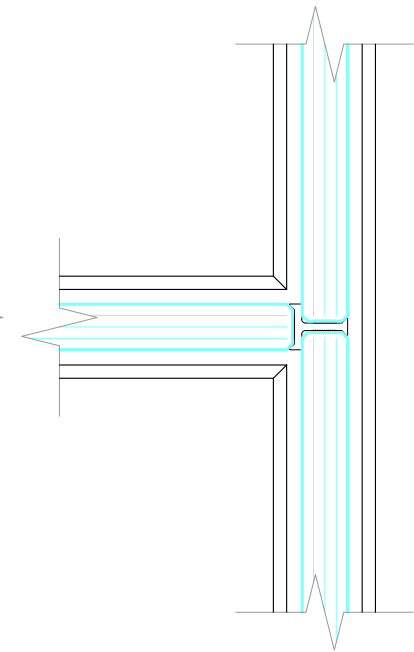

GLASS 3 WAY JUNCTION
POLYCARB 3 WAY JUNCTION

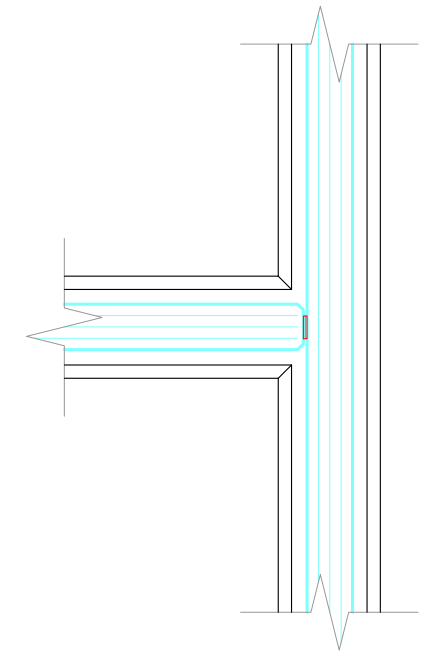


GLASS 3 WAY JUNCTION
TAPED JOINT

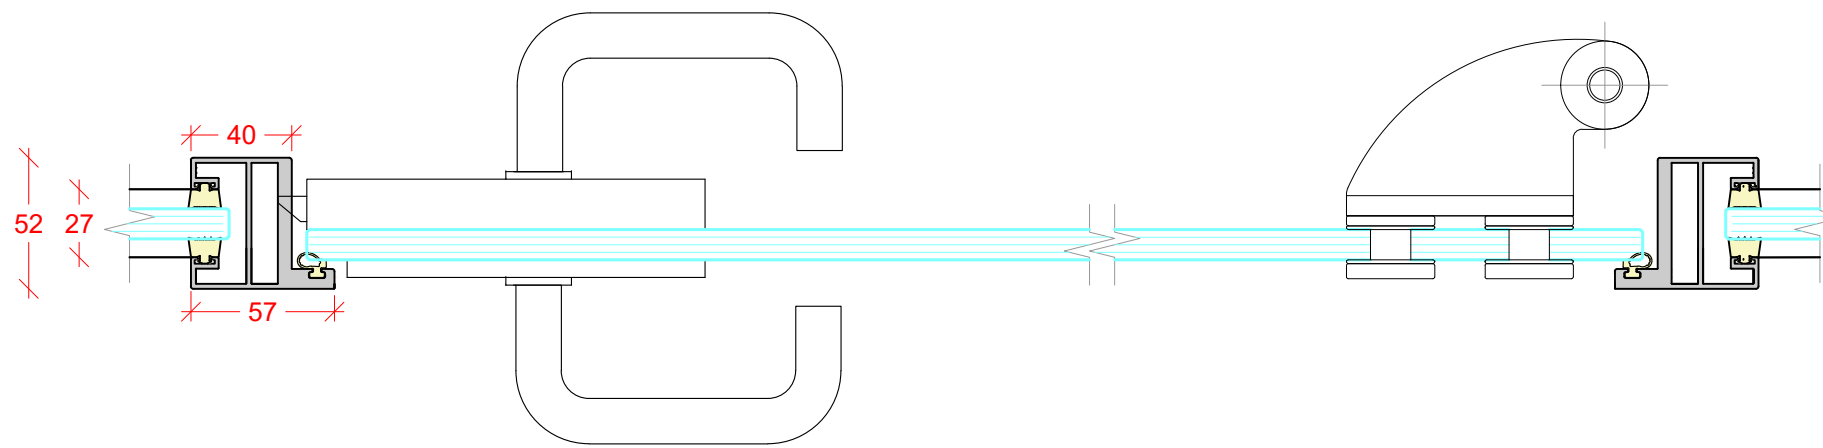


FRAMELESS SINGLE GLAZED PIVOT DOOR

10mm, 12mm GLASS
FLOOR CLOSER IF REQUIRED

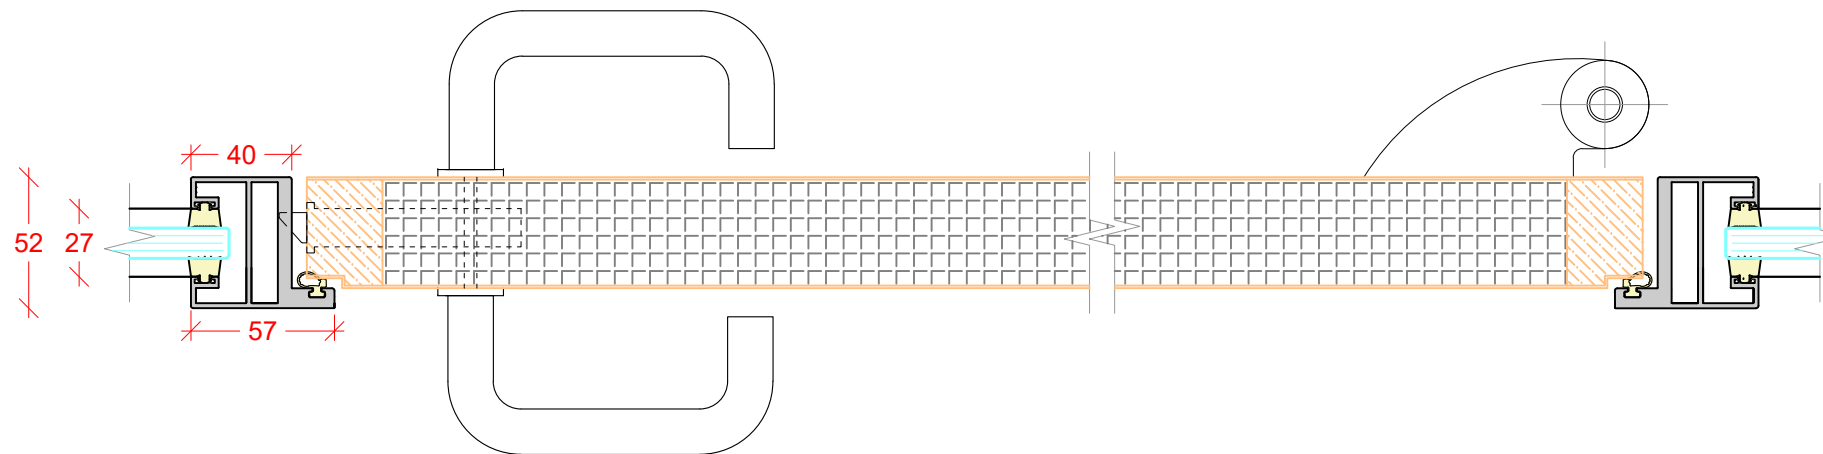

SOLID PIVOT DOOR

44mm LEAF
FLOOR CLOSER IF REQUIRED

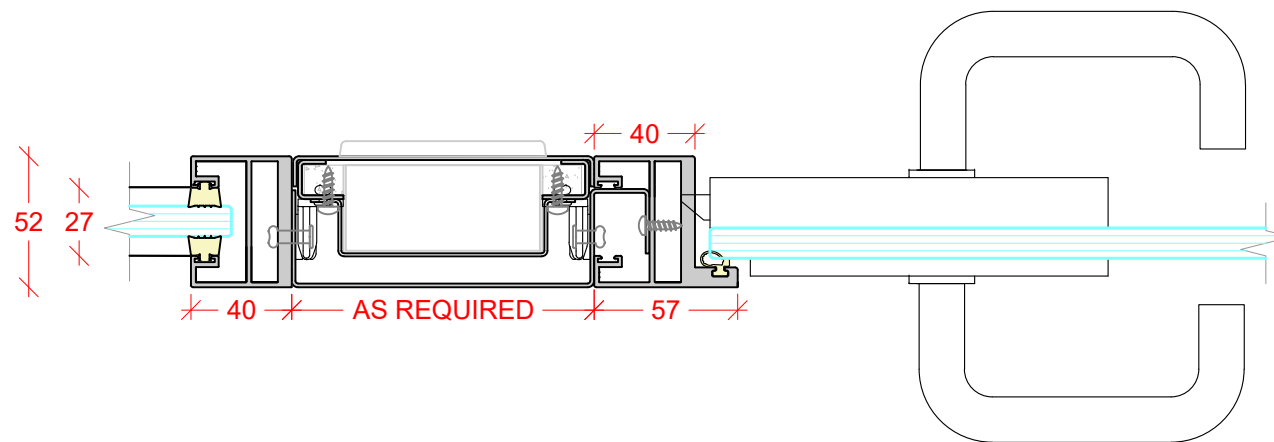

TECH PANEL

TYPICAL SOLID TECH PANEL