


# P50

BROOKLYN

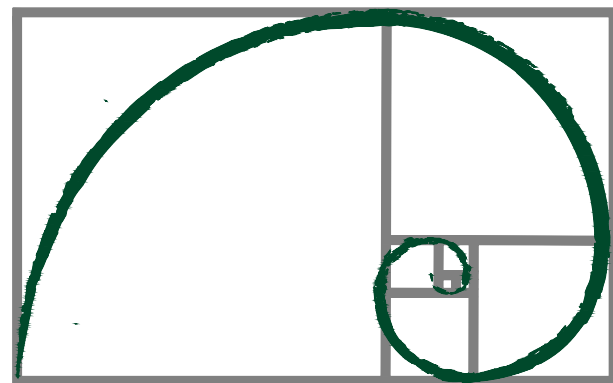

# SPIRALIS

## CONTENTS:

PAGE 1 - GLAZING PARTITION VERTICAL SECTIONS

PAGE 2 - PIVOT DOORS VERTICAL SECTIONS

PAGE 3 - SLIDING DOORS VERTICAL SECTIONS


PAGE 4 - TECH PANELS VERTICAL SECTIONS

PAGE 5 - GLAZING PARTITION HORIZONTAL JUNCTIONS


PAGE 6 - PIVOT DOORS HORIZONTAL SECTIONS

PAGE 7 - SLIDING DOOR HORIZONTAL SECTIONS


PAGE 8 - TECH PANELS HORIZONTAL SECTIONS

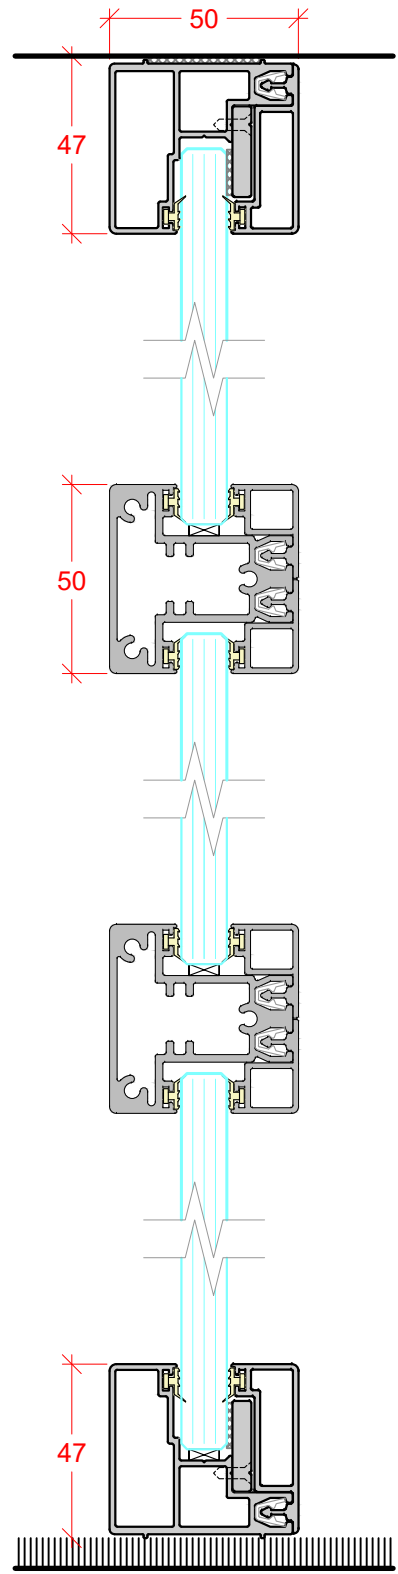


SINGLE GLAZED  
10mm, 10.8mm, 12mm & 12.8mm GLASS

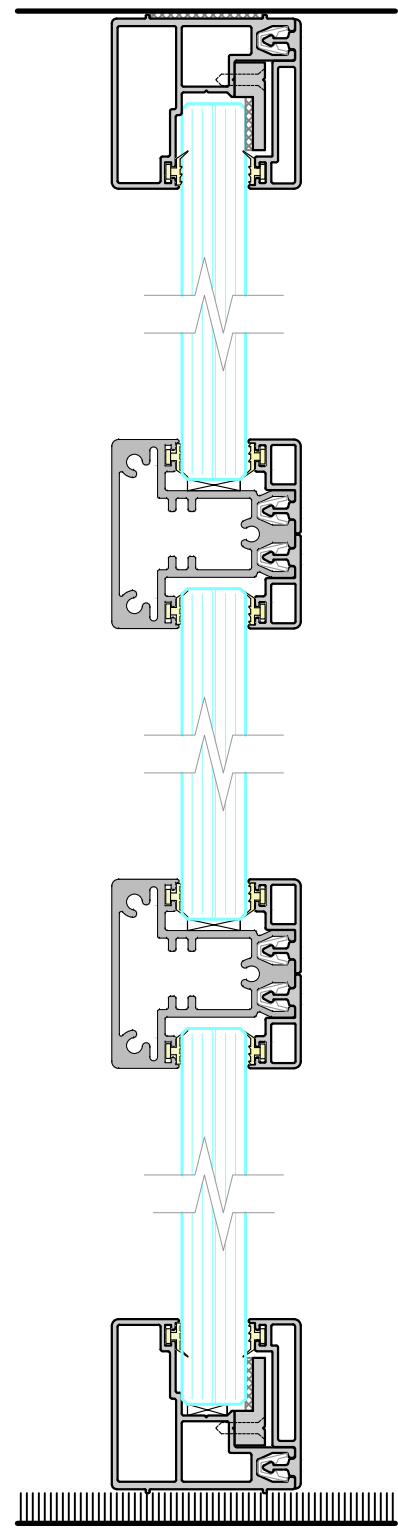

SINGLE GLAZED  
16.8mm GLASS

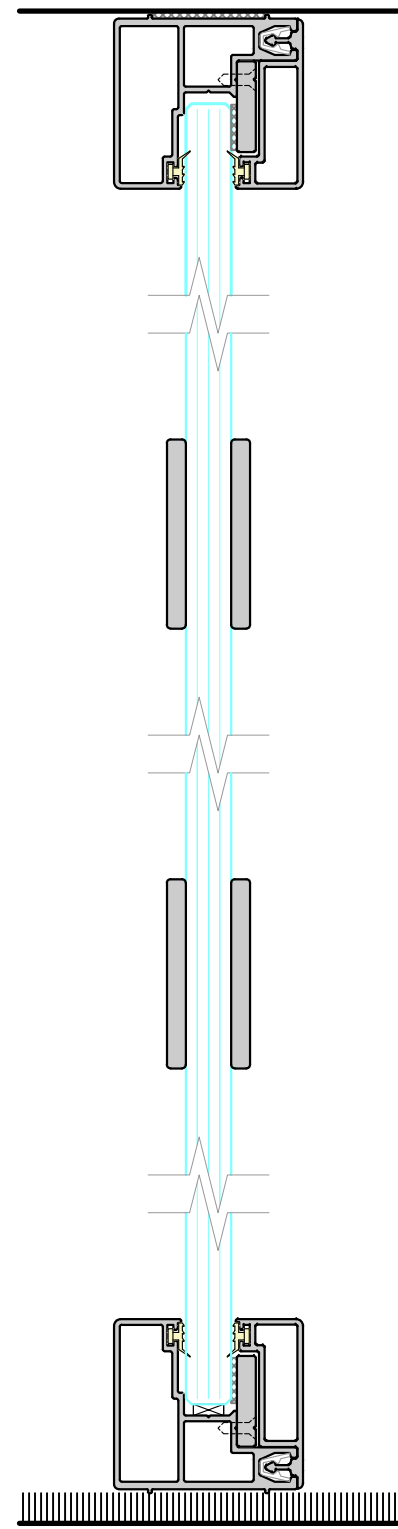

SINGLE GLAZED  
10mm, 10.8mm, 12mm, 12.8mm & 16.8mm GLASS

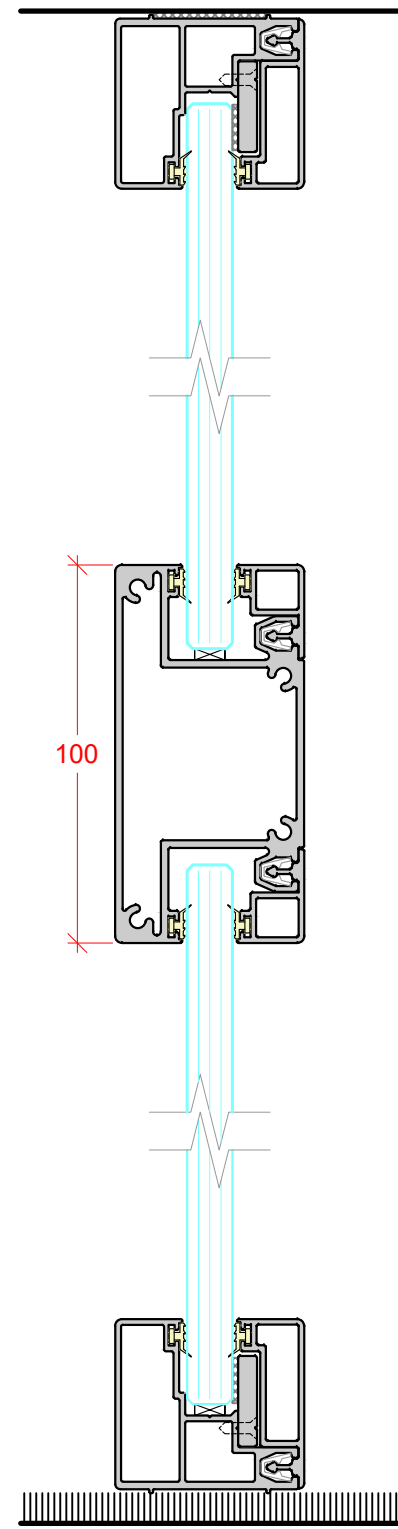

SINGLE GLAZED  
10mm, 10.8mm, 12mm, 12.8mm & 16.8mm GLASS




SINGLE GLAZED  
DEFLECTION HEAD ± 15mm


SINGLE GLAZED  
DEFLECTION HEAD ± 25mm




SINGLE GLAZED  
DEFLECTION HEAD ± 25mm

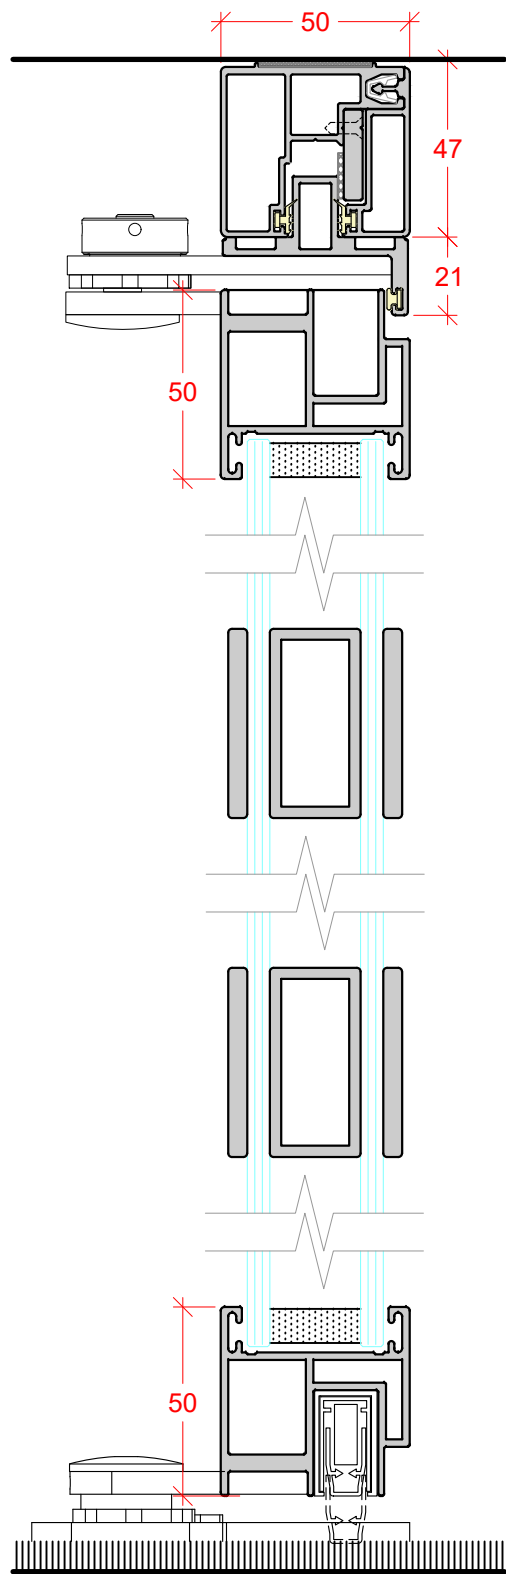


**FRAMED DOUBLE GLAZED PIVOT DOOR**  
 36mm SEALED GLASS UNIT  
 FLOOR CLOSER IF REQUIRED

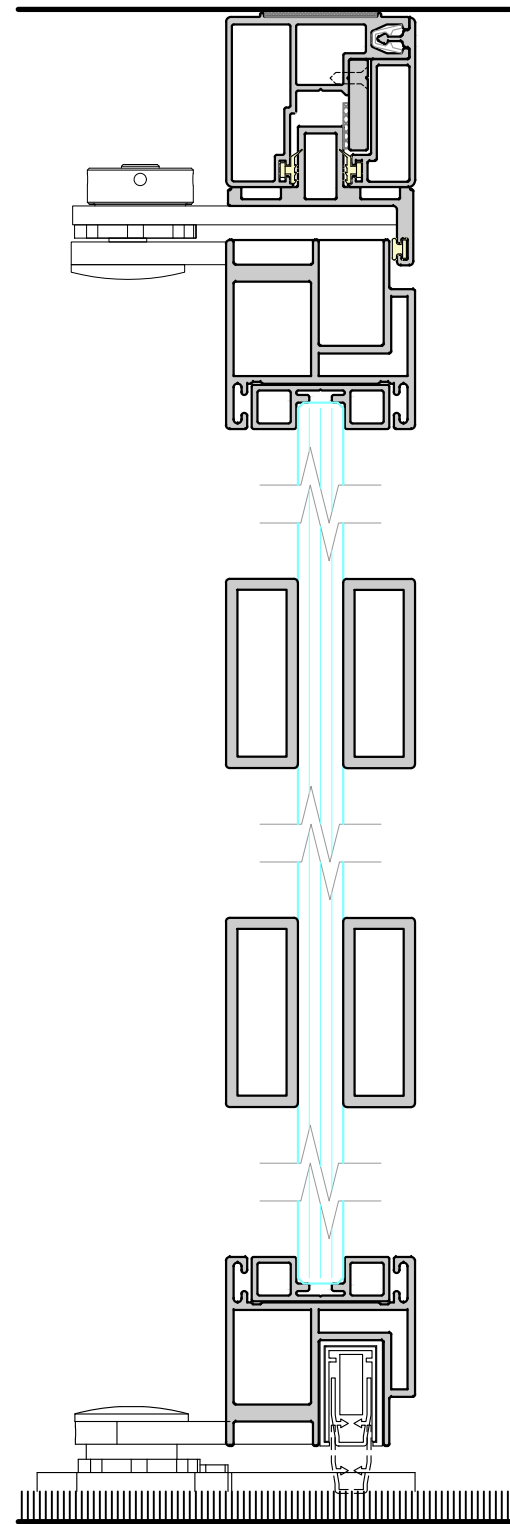


**FRAMED SINGLE GLAZED PIVOT DOOR**  
 10mm, 12mm GLASS  
 FLOOR CLOSER IF REQUIRED

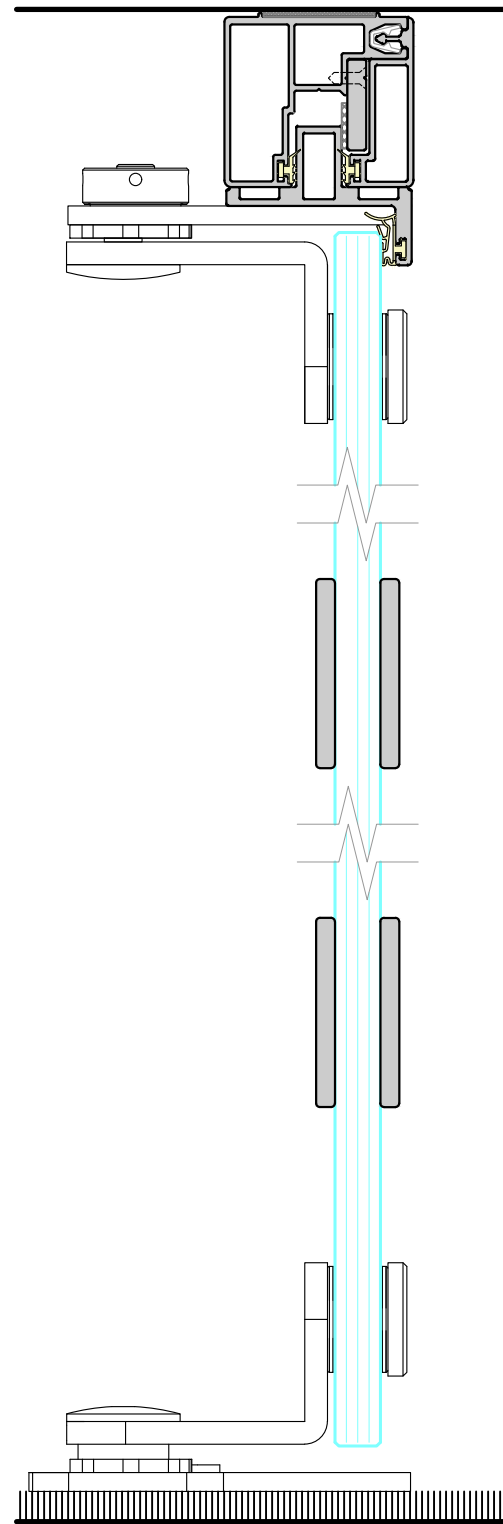

**FRAMELESS SINGLE GLAZED PIVOT DOOR**  
 10mm, 12mm GLASS  
 FLOOR CLOSER IF REQUIRED

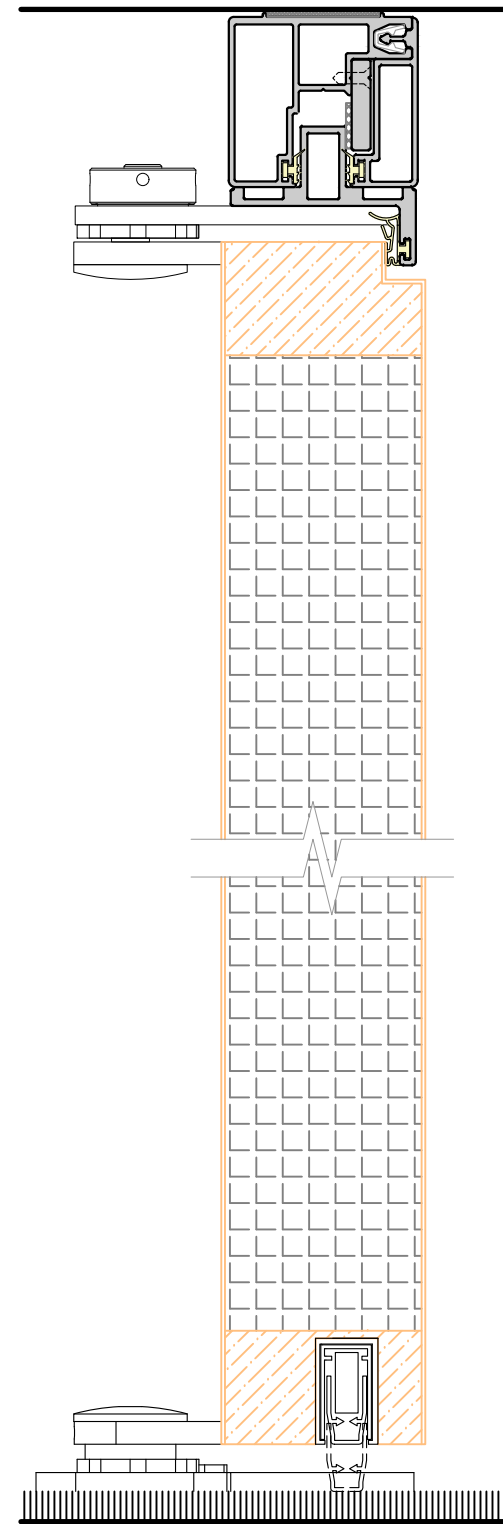


**SOLID PIVOT DOOR**  
 44mm & 54mm LEAF  
 FLOOR CLOSER IF REQUIRED

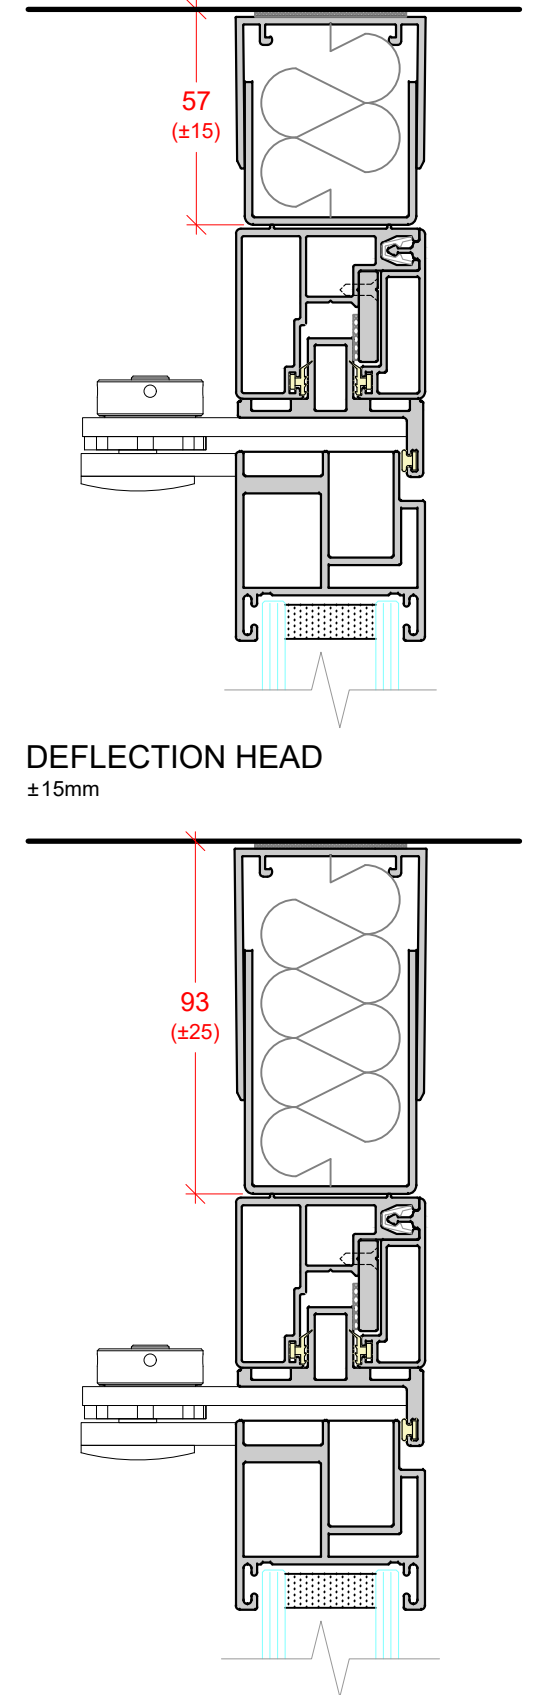


**DEFLECTION HEAD**  
 ±15mm


**DEFLECTION HEAD**  
 ±25mm

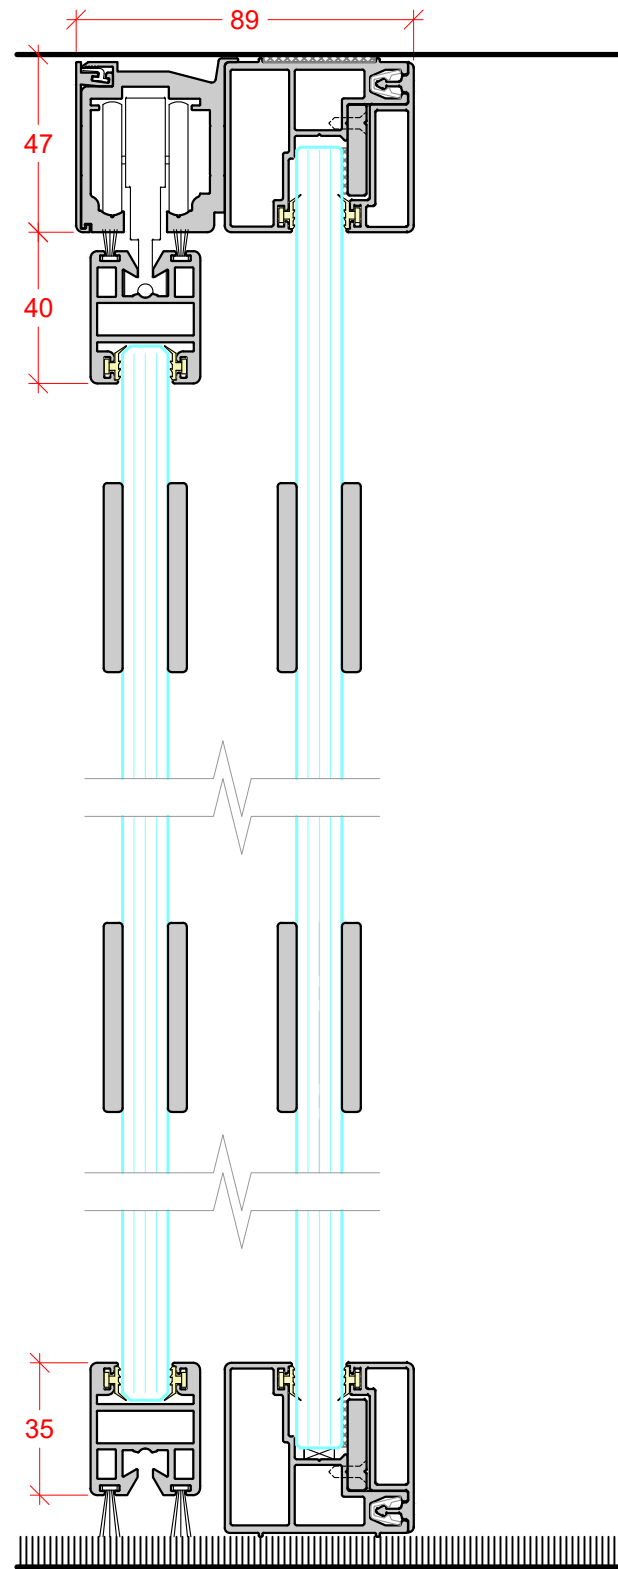


SINGLE GLAZED SLIDING DOOR  
FRAMED DOOR WITH BRUSH SEALS  
10mm, 12mm GLASS

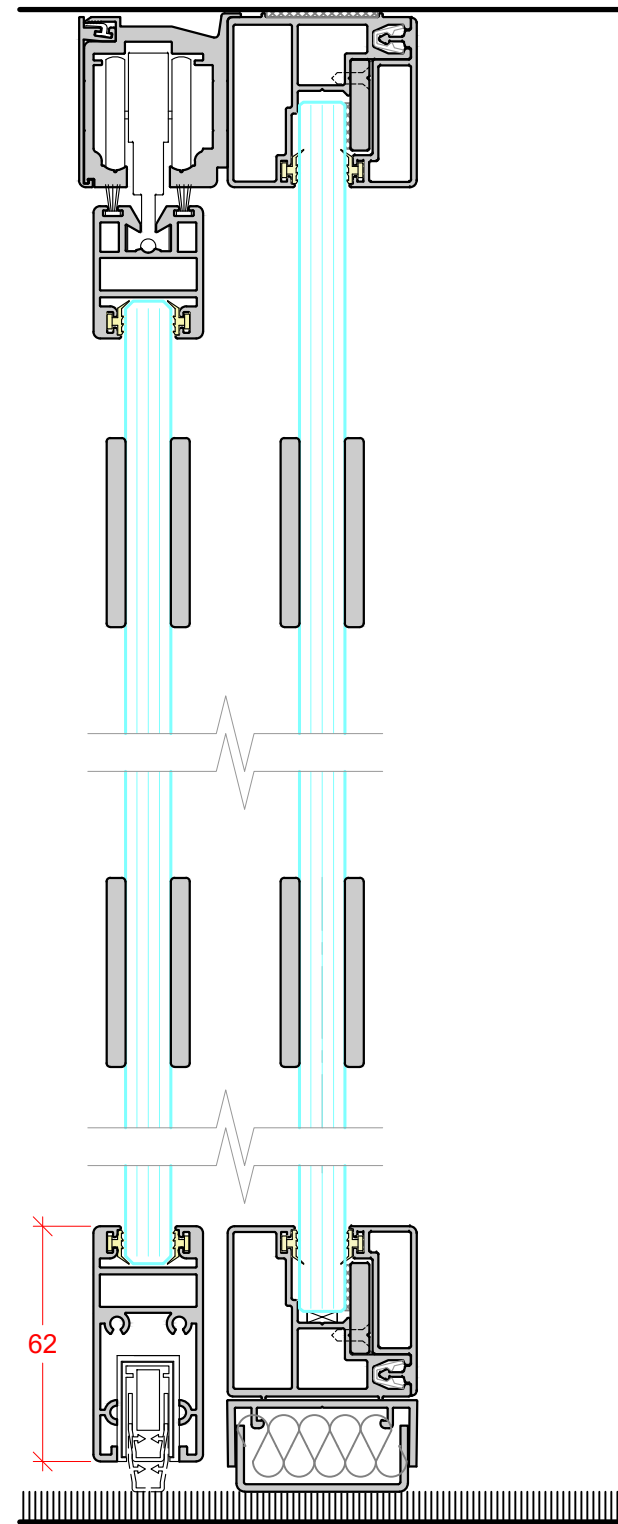


SINGLE GLAZED SLIDING DOOR  
FRAMED DOOR WITH DROP DOWN SEAL  
10mm, 12mm GLASS

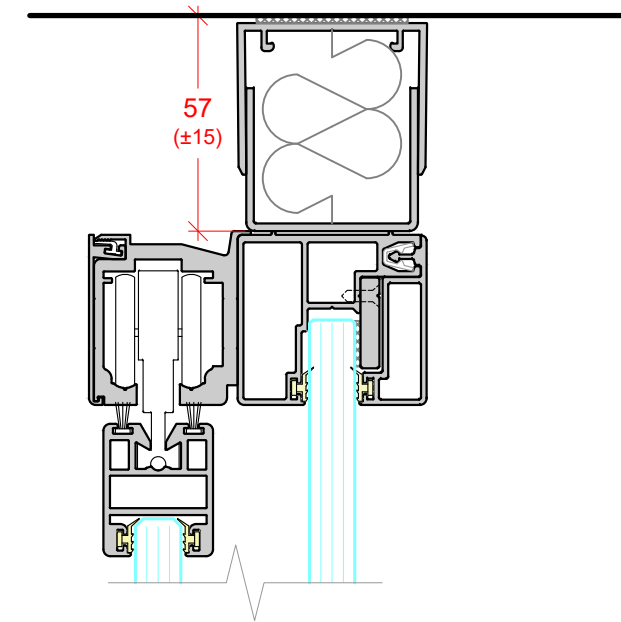


DEFLECTION HEAD  
± 15mm

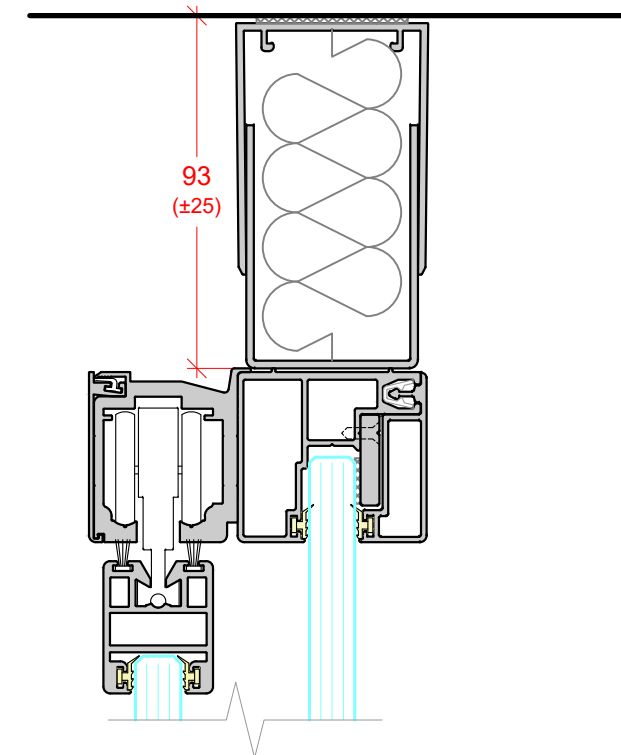


DEFLECTION HEAD  
± 25mm

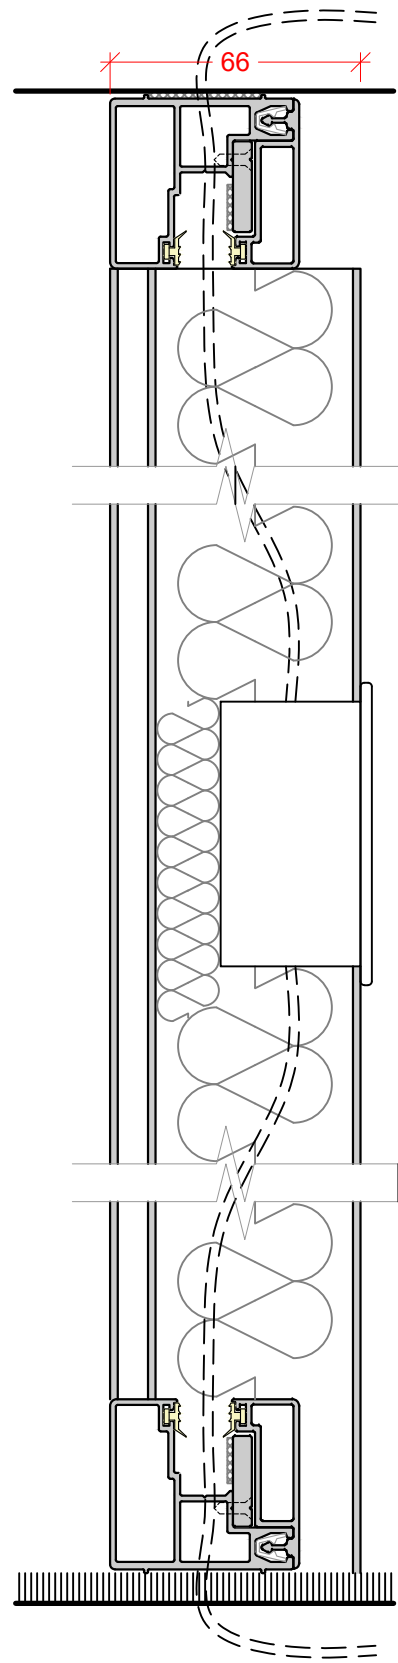


TECH PANEL  
ALUMINIUM

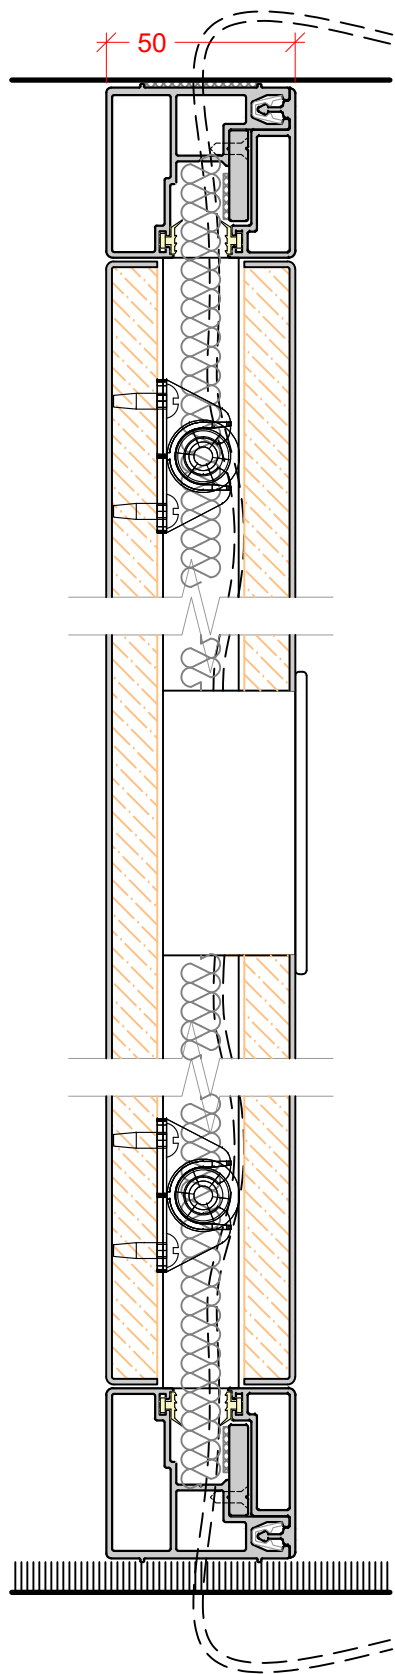


TECH PANEL  
TYPICAL SOLID PANEL

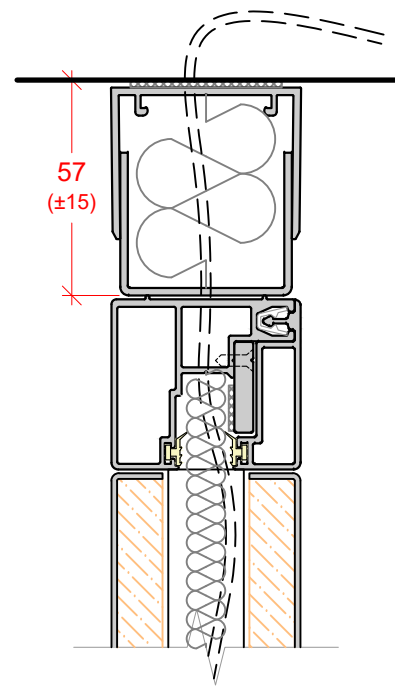


DEFLECTION HEAD  
± 15mm

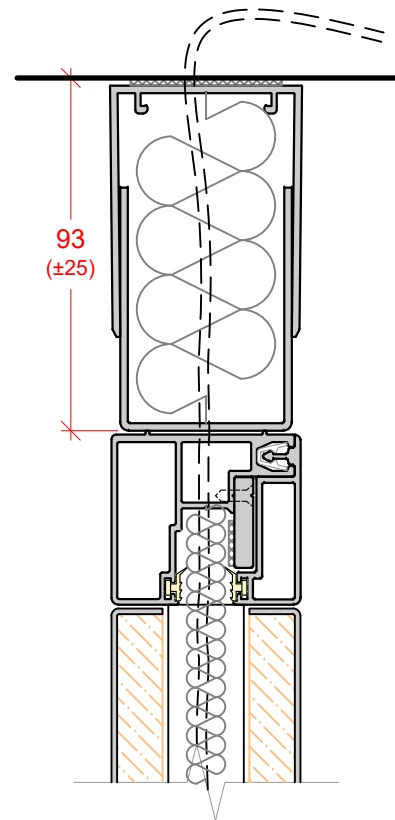


DEFLECTION HEAD  
± 25mm

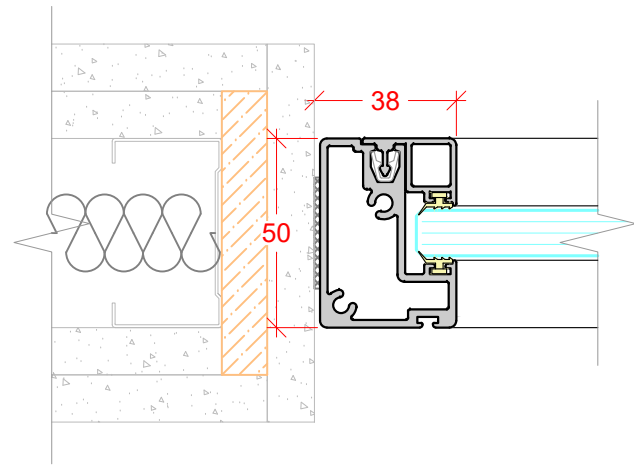


STANDARD WALL ABUTMENT

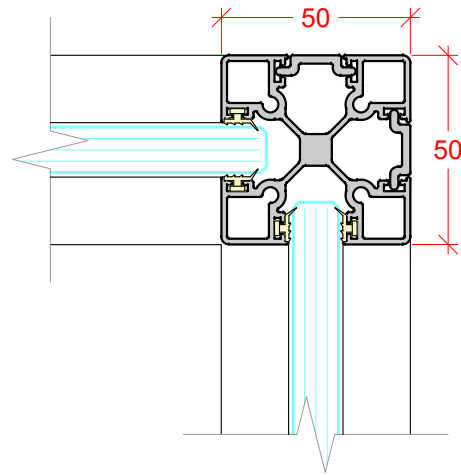


GLASS CORNER JOINT  
JUNCTION POST

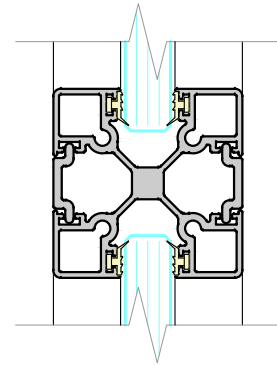


GLASS STRAIGHT JOINT  
JUNCTION POST

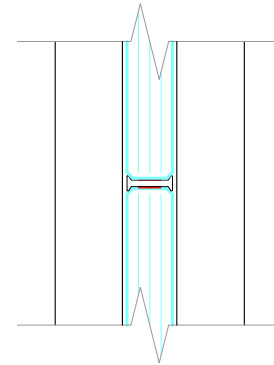


GLASS STRAIGHT JOINT  
POLYCARB STRAIGHT JOINT

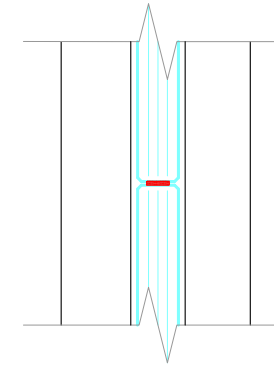


GLASS STRAIGHT JOINT  
TAPED JOINT

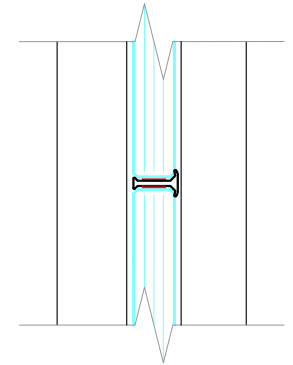


GLASS STRAIGHT JOINT  
ALUMINIUM STRAIGHT JOINING STRIP

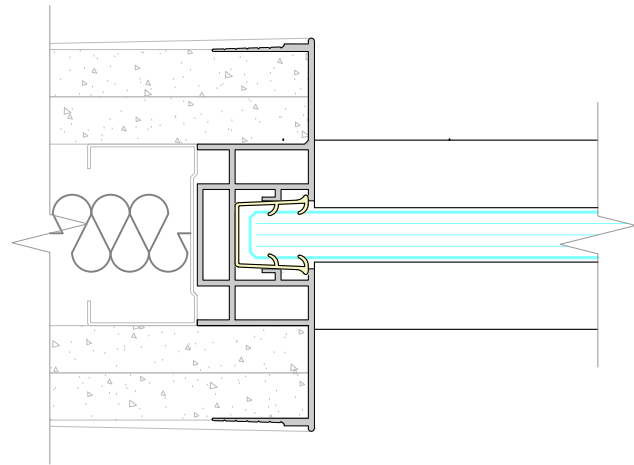


INTEGRATED WALL ABUTMENT

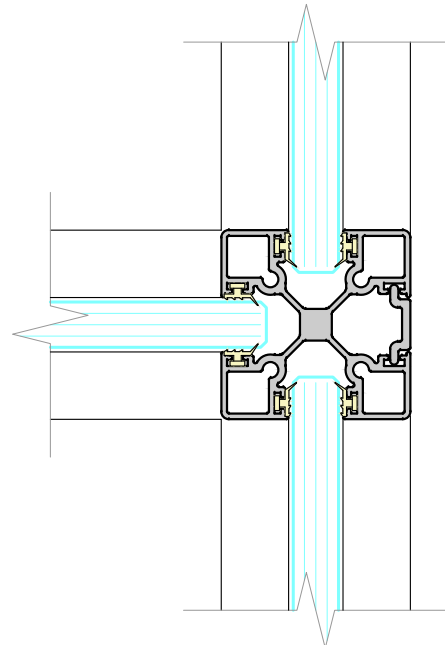


GLASS 3 WAY JUNCTION  
JUNCTION POST

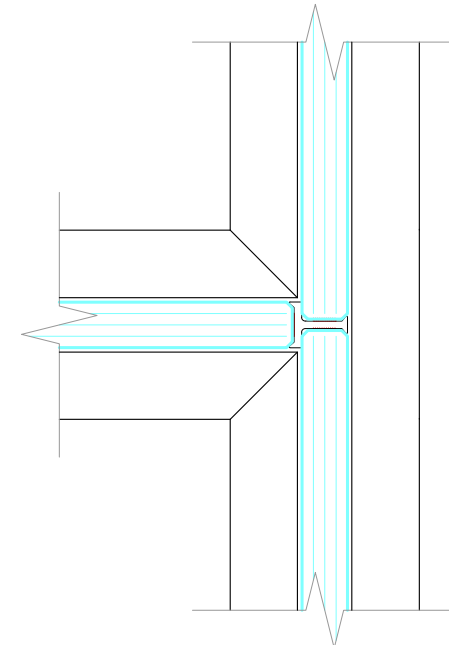


GLASS 3 WAY JUNCTION  
POLYCARB 3 WAY JUNCTION

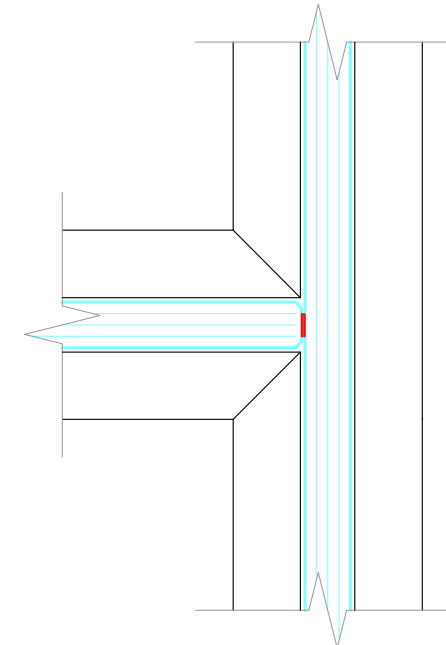


GLASS 3 WAY JUNCTION  
TAPED JOINT

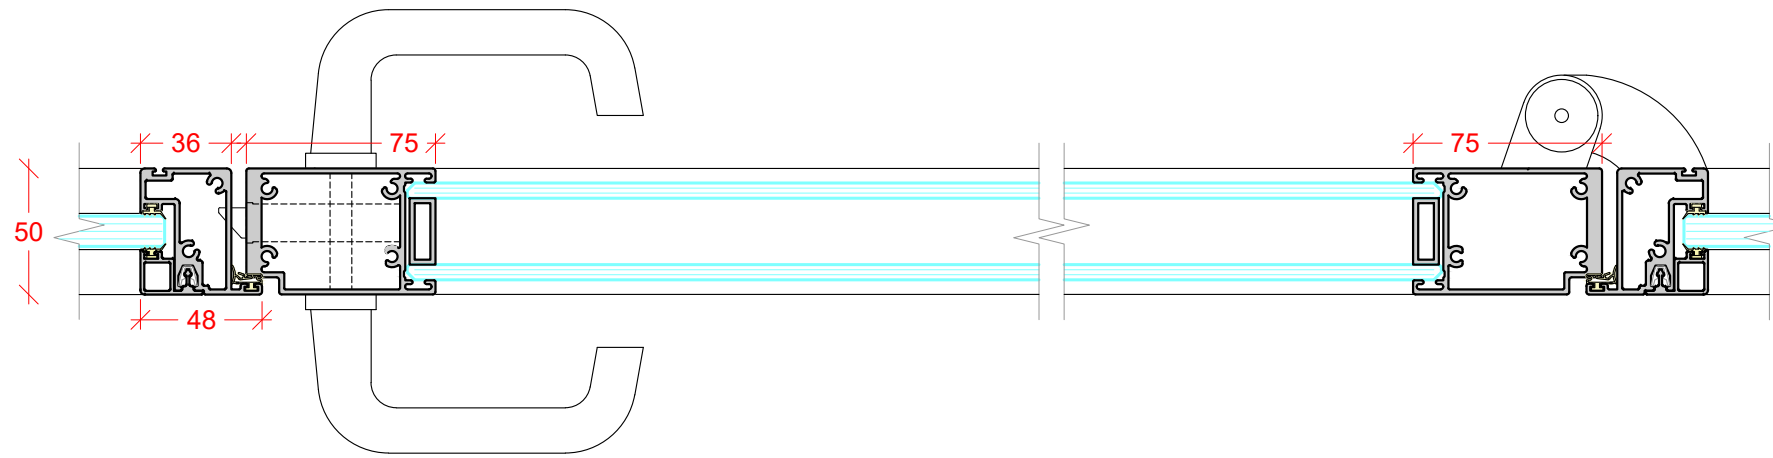

**DOUBLE GLAZED PIVOT DOOR**  
6mm + 6mm GLASS

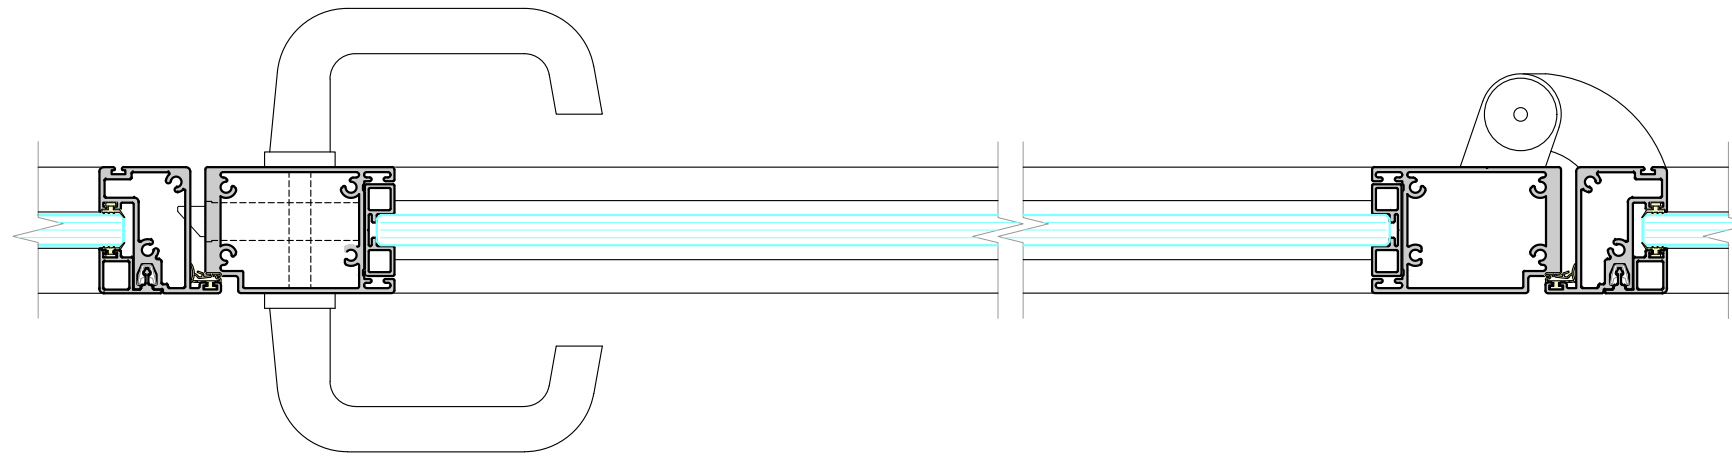


**SINGLE GLAZED PIVOT DOOR**  
10mm, 10.8mm, 12mm, 12.8mm GLASS

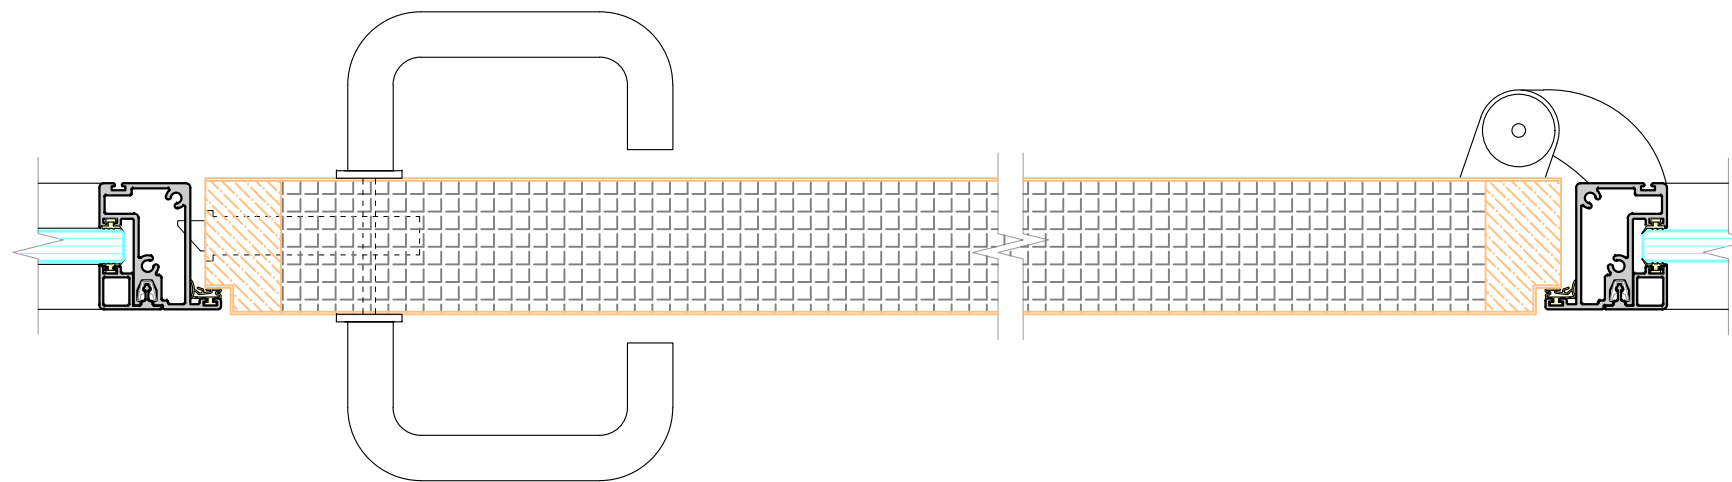


**SOLID PIVOT DOOR**  
44mm & 54mm LEAF  
FLOOR CLOSER IF REQUIRED




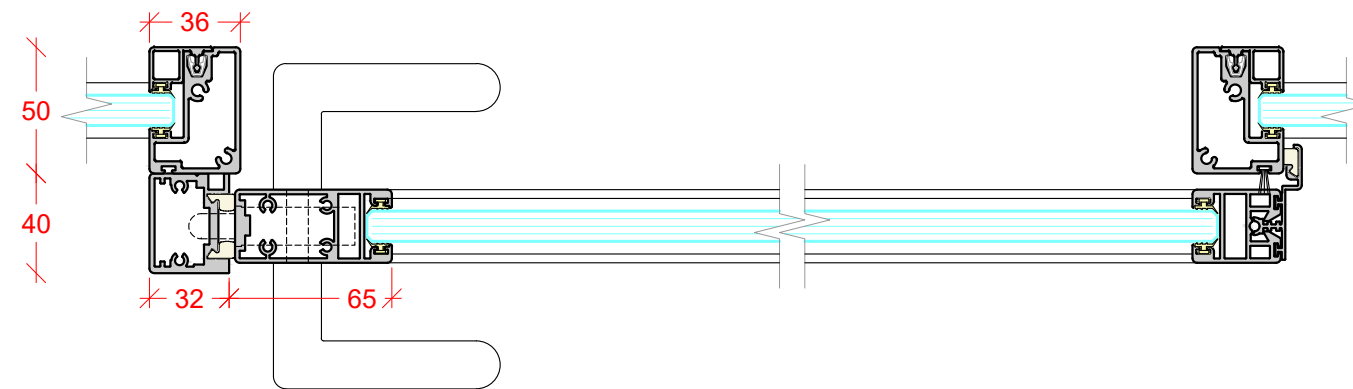

SINGLE GLAZED SLIDING DOOR  
 FRAMED DOOR  
 10mm, 12mm GLASS

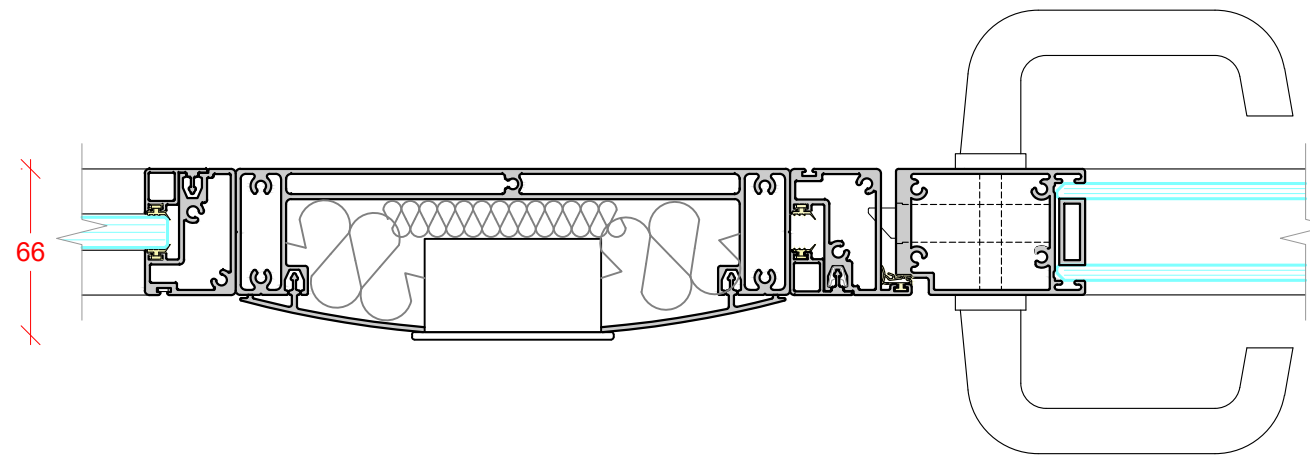

TECH PANEL  
ALUMINIUM

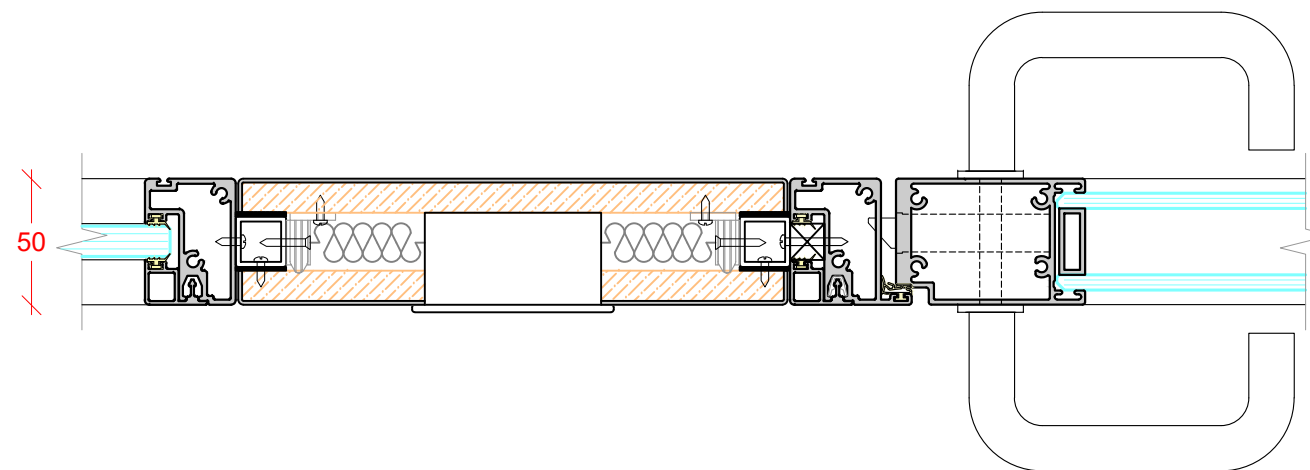

TECH PANEL  
TYPICAL SOLID PANELS